



REF:

Measure & Mark Out  
Wall Attachment Location

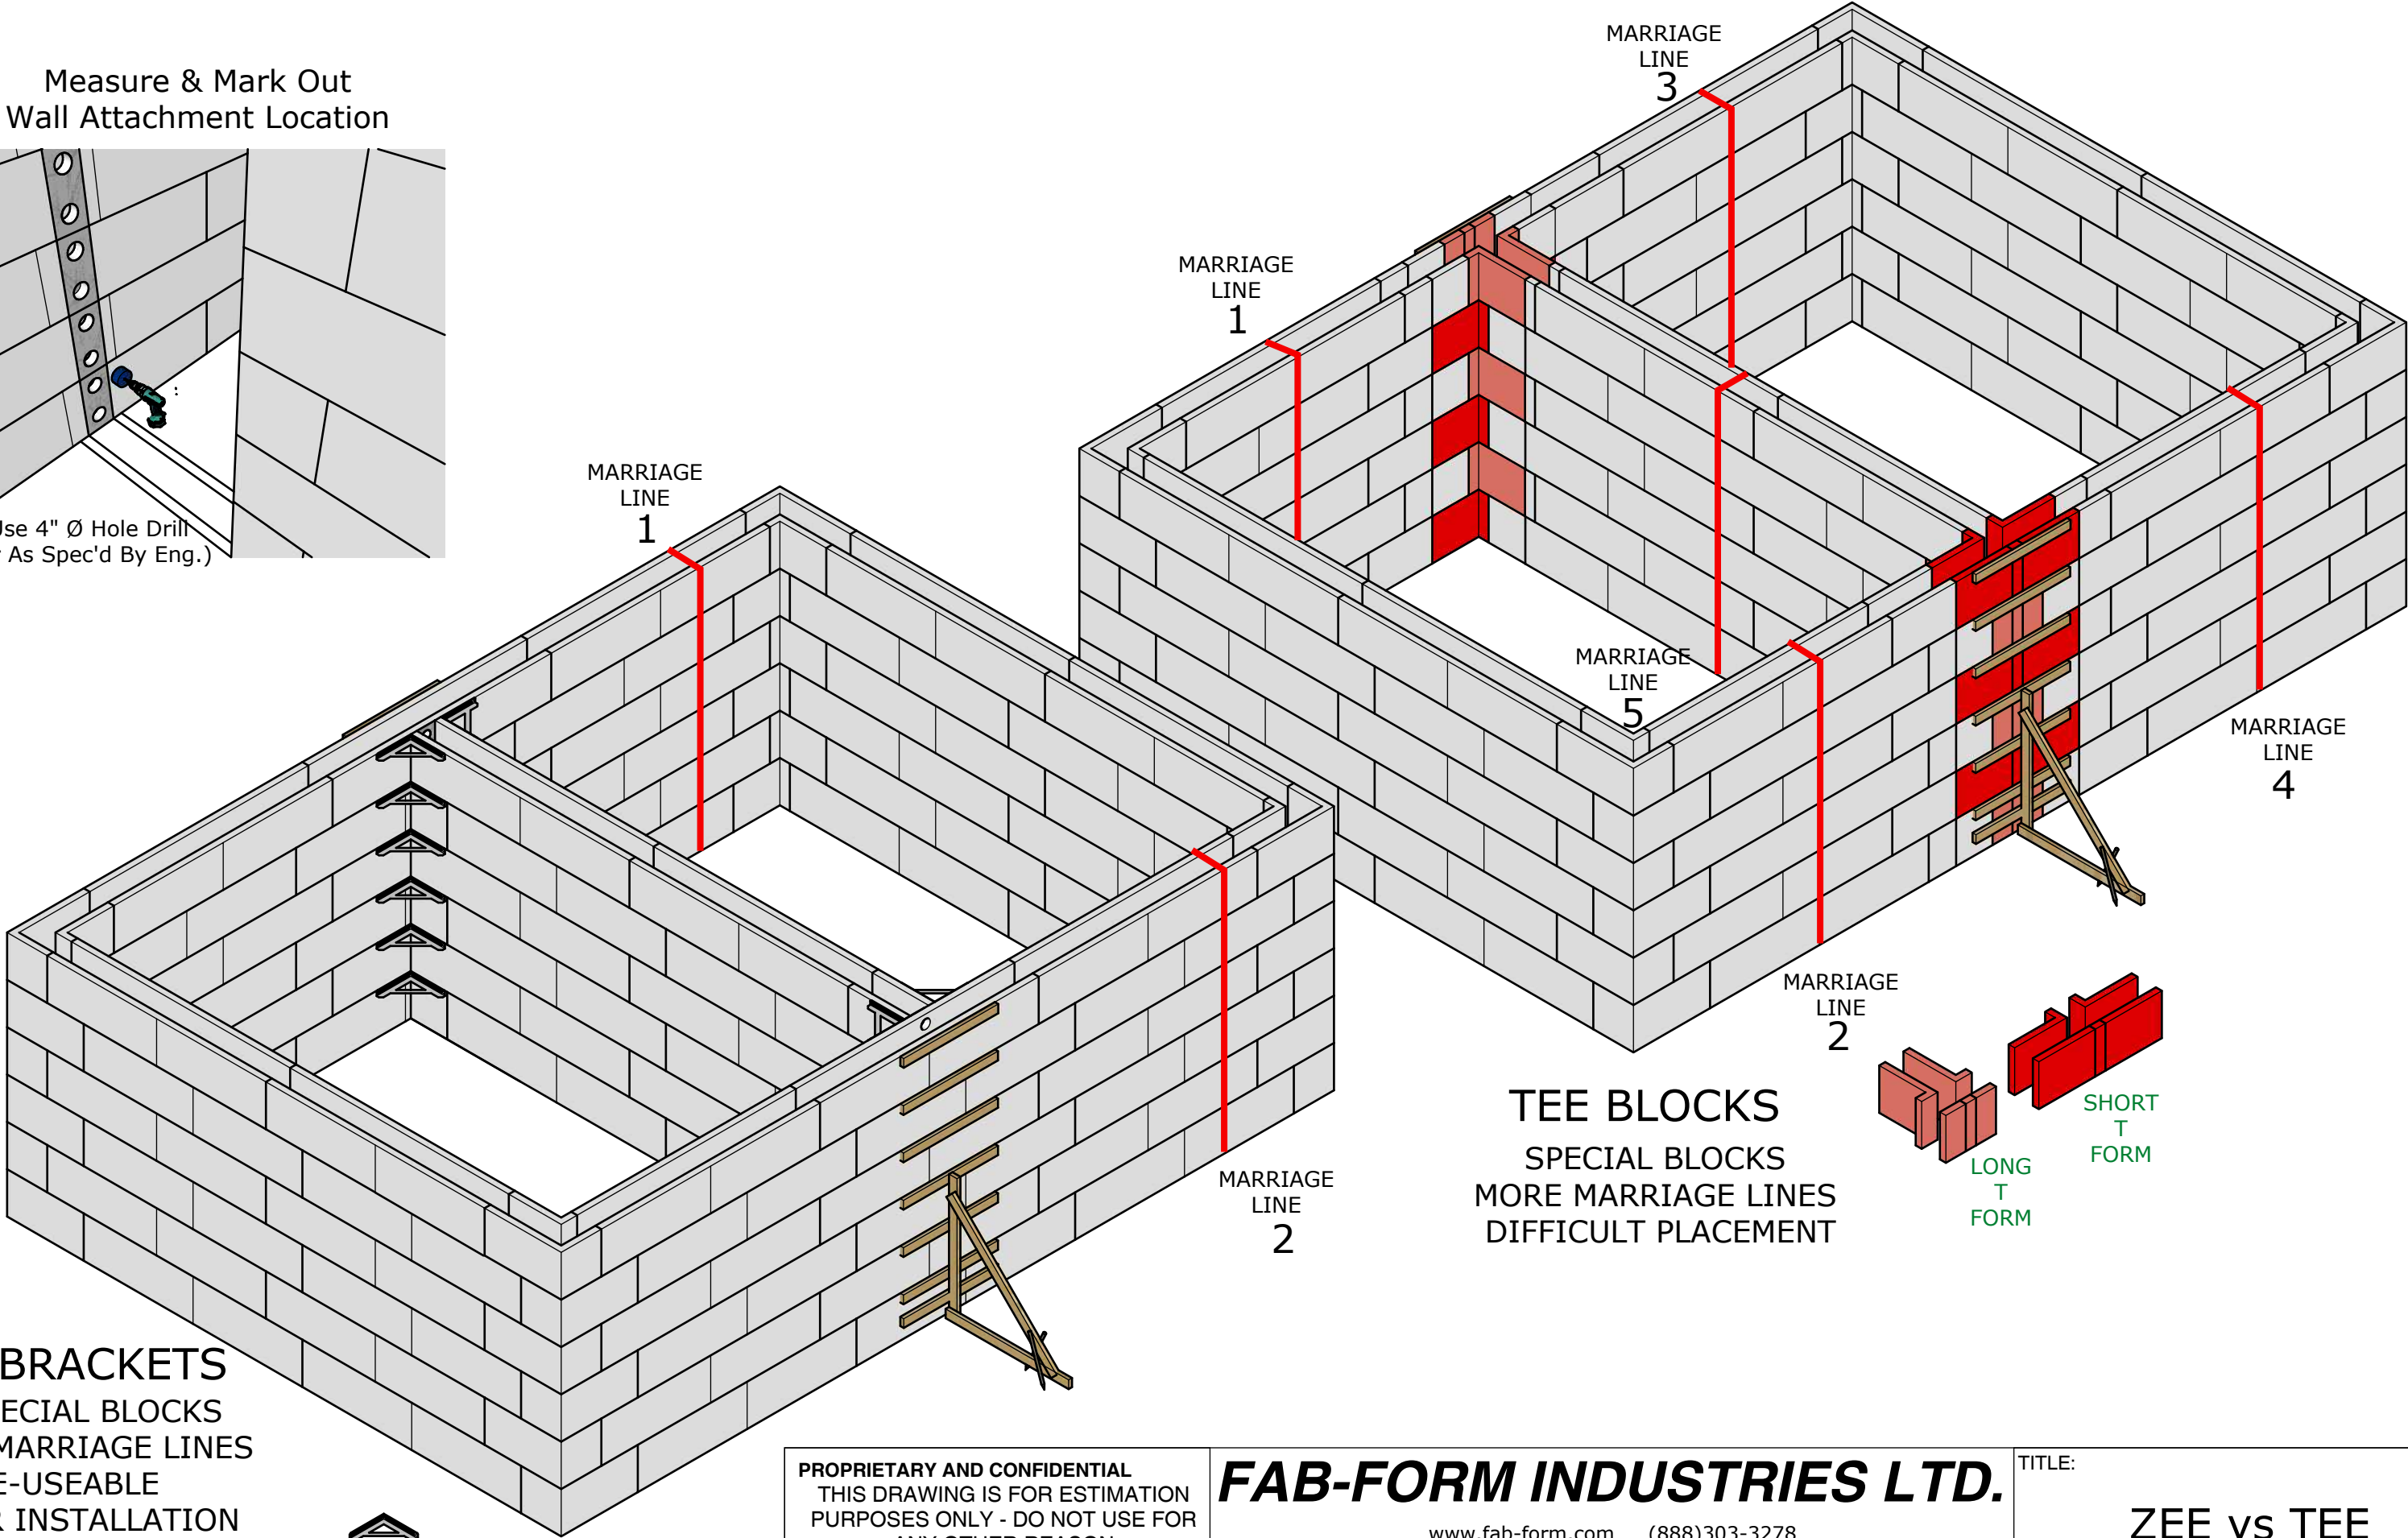

**ZEE BRACKETS**  
NO SPECIAL BLOCKS  
FEWER MARRIAGE LINES  
RE-USEABLE  
FASTER INSTALLATION  
PRECISE PLACEMENT  
REDUCED WASTAGE

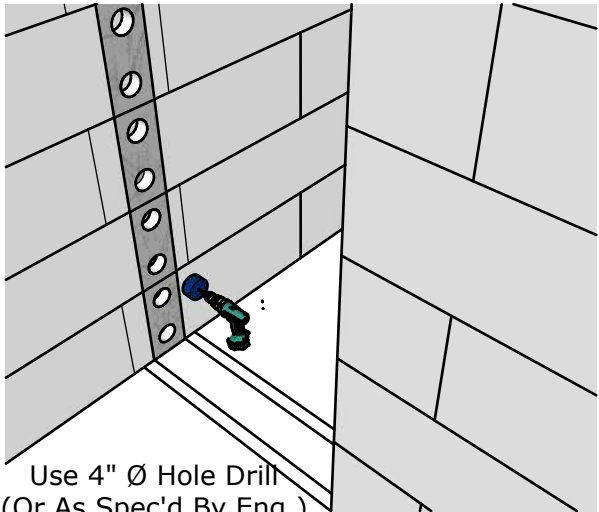

PROPRIETARY AND CONFIDENTIAL  
THIS DRAWING IS FOR ESTIMATION  
PURPOSES ONLY - DO NOT USE FOR  
ANY OTHER REASON  
THE INFORMATION CONTAINED IN THIS  
DRAWING IS THE SOLE PROPERTY OF  
FAB-FORM INDUSTRIES LTD

**FAB-FORM INDUSTRIES LTD.**

www.fab-form.com (888)303-3278

DRAWN: *SFRG* CHECKED: *DX* APPROVED: *JF* DATE: 8 Jun 2018  
REF: Zee vs Tee

TITLE:

**ZEE vs TEE**

DRG NO: General Layout REV: