



ZEE BRACKET

- ADVANTAGES**
 2 marriage lines
 Eliminate all T-blocks
 Re-useable Zee
 Faster Installation
 Reduced ICF waste



T - BLOCK

- DISADVANTAGES**
 5 marriage lines
 More SKU on job site
 More ICF waste
 More Labour
 Higher delivery costs

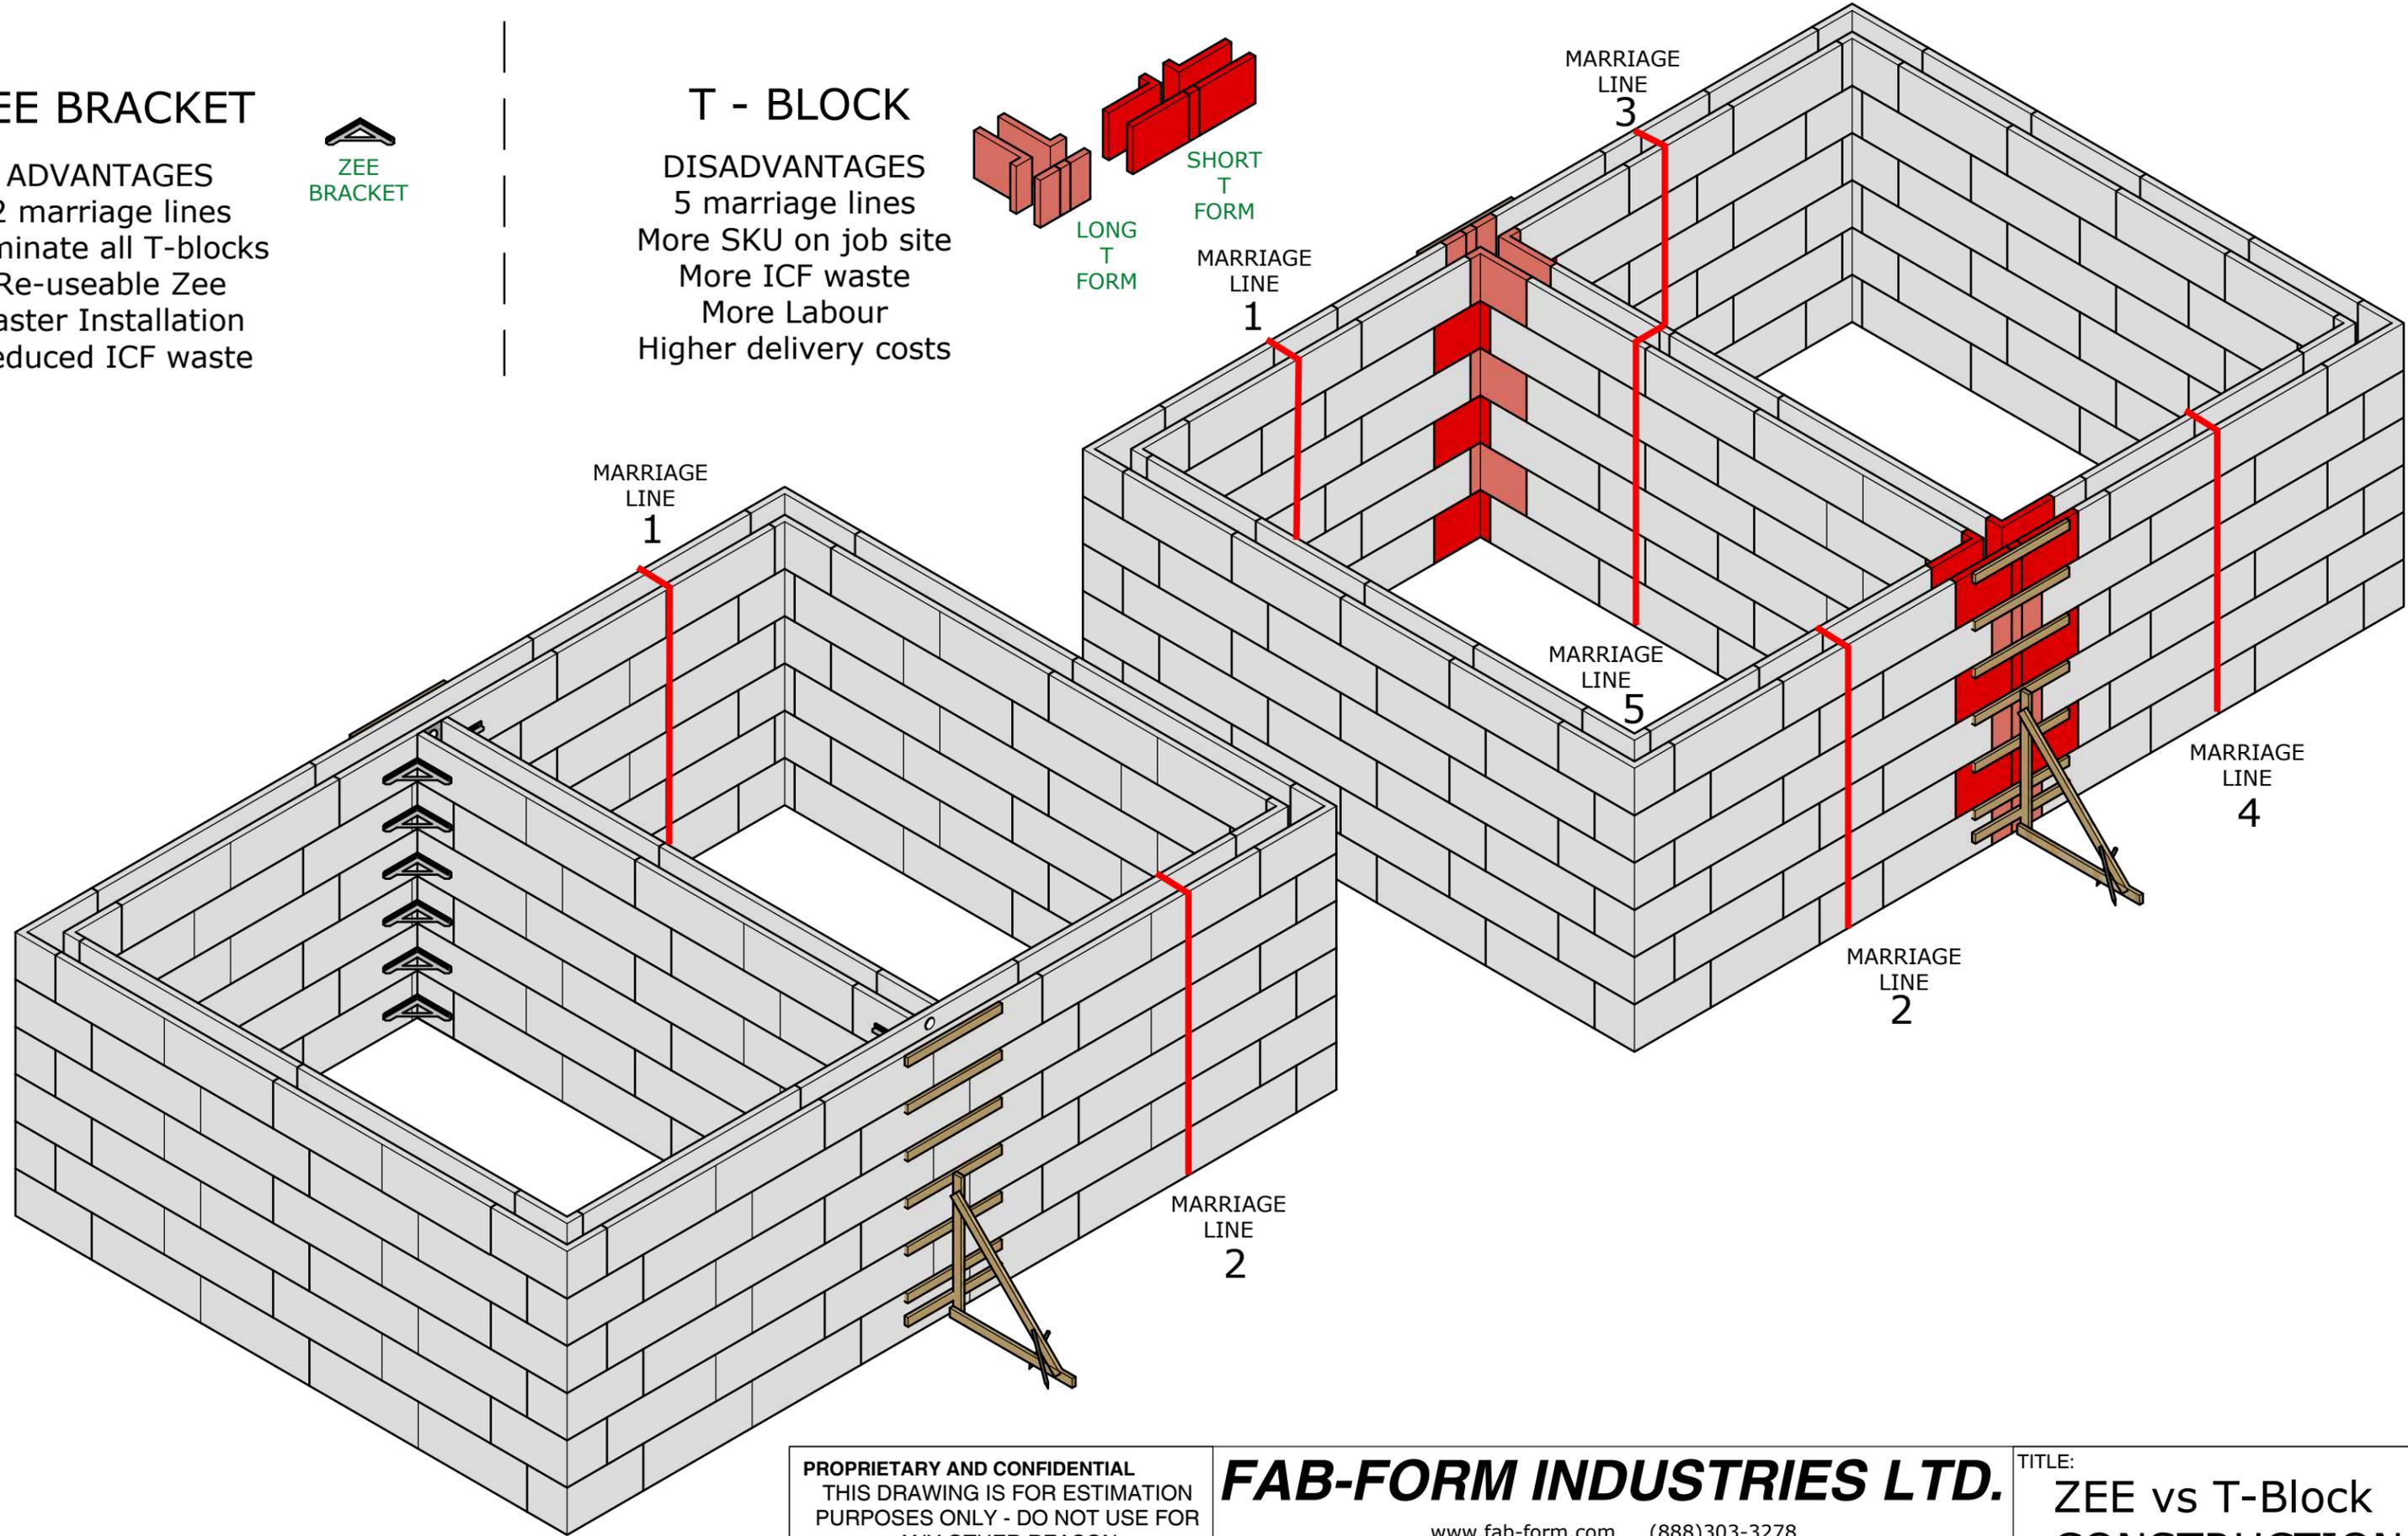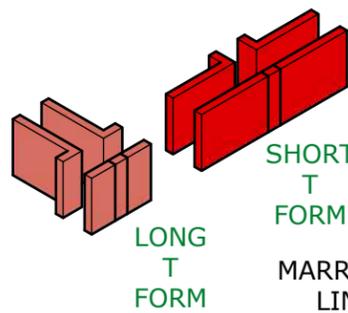

PROPRIETARY AND CONFIDENTIAL
 THIS DRAWING IS FOR ESTIMATION
 PURPOSES ONLY - DO NOT USE FOR
 ANY OTHER REASON
 THE INFORMATION CONTAINED IN THIS
 DRAWING IS THE SOLE PROPERTY OF
 FAB-FORM INDUSTRIES LTD

FAB-FORM INDUSTRIES LTD.
 www.fab-form.com (888)303-3278

DRAWN: SFRG	CHECKED: DX	APPROVED: JF	DATE: 13 Jun 2018
REF: Zee vs Tee			

TITLE: **ZEE vs T-Block CONSTRUCTION**
 DRG NO: General Layout REV: